


1 WEST ELEVATION
SCALE: 1/4" = 1'-0"

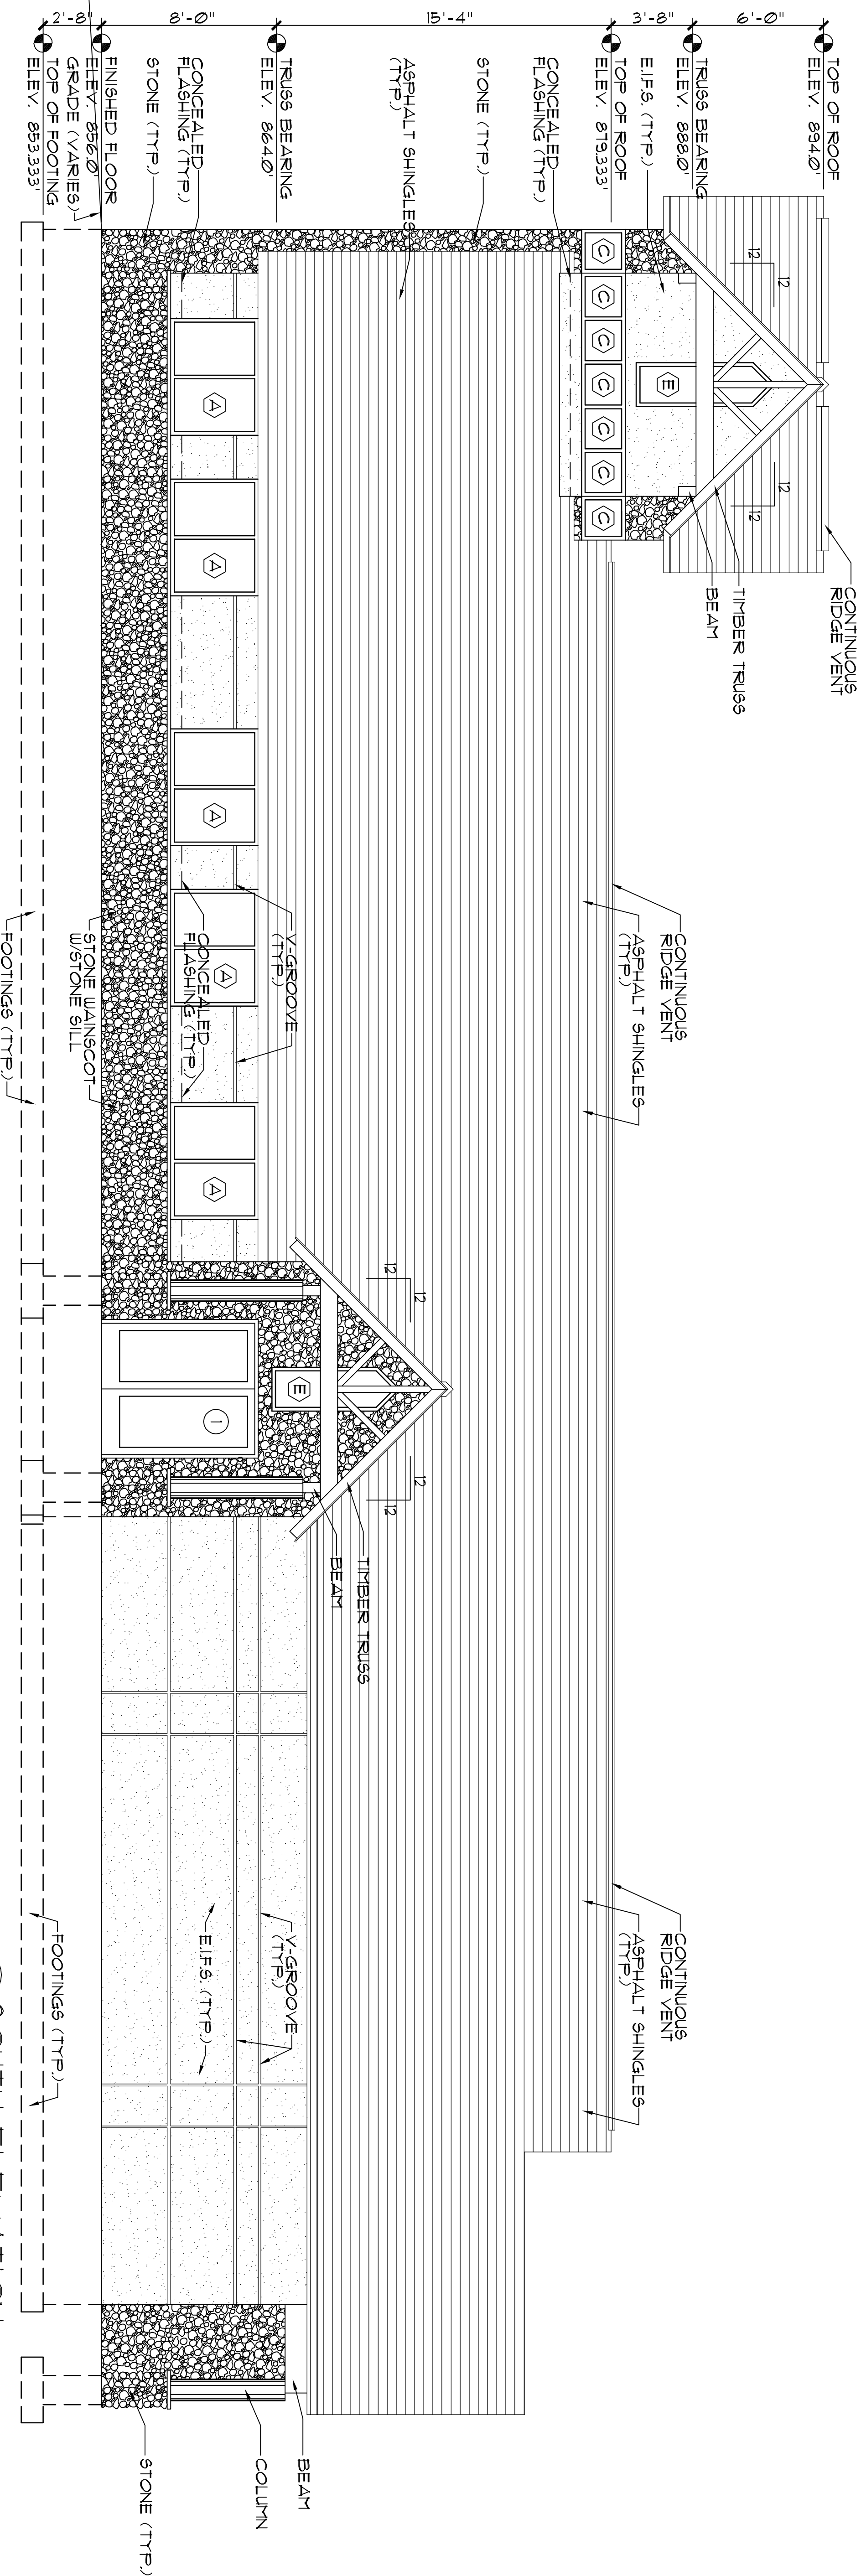

2 SOUTH ELEVATION
SCALE: 1/4" = 1'-0"

	<input type="radio"/> preliminary <input checked="" type="radio"/> construction	sheet title: EXTERIOR ELEVATIONS project name: NEW CHURCH BUILDING	location: LAKE ANN, MICHIGAN client: ADVENT LUTHERAN CHURCH	revisions: 02/10/10 ISSUED FOR REVIEW	architect: CF CAMPBELL phone: (231) 947-9019 fax: (231) 947-8138	scale: A5 NOTED drawn: JMK
	date: 02/10/10 sheet: A-2					